

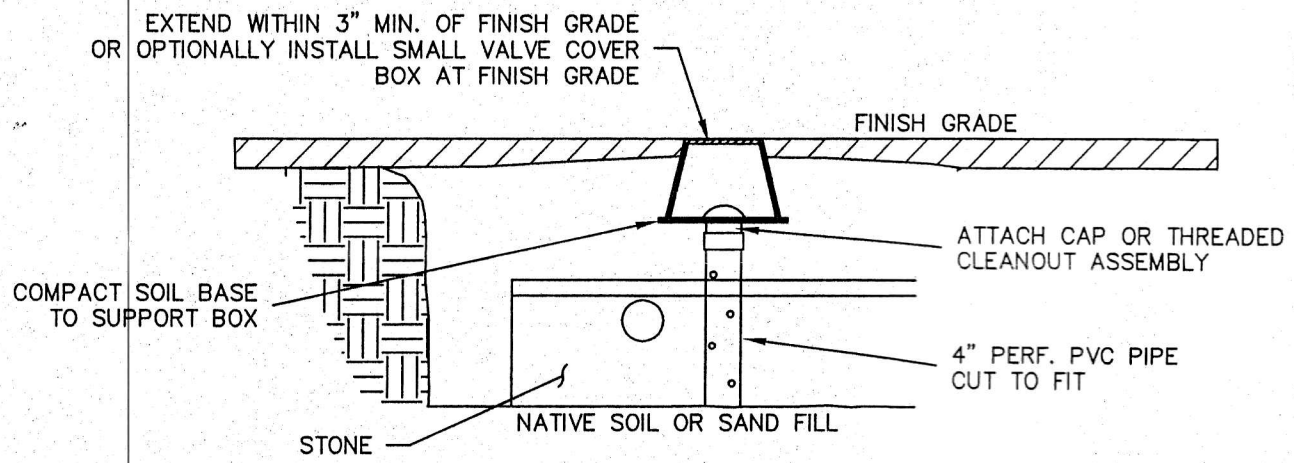



BENCHMARKS (NAVD88)		
NO.	DESCRIPTION	ELEVATION
BM#1	NAIL IN TREE	66.76

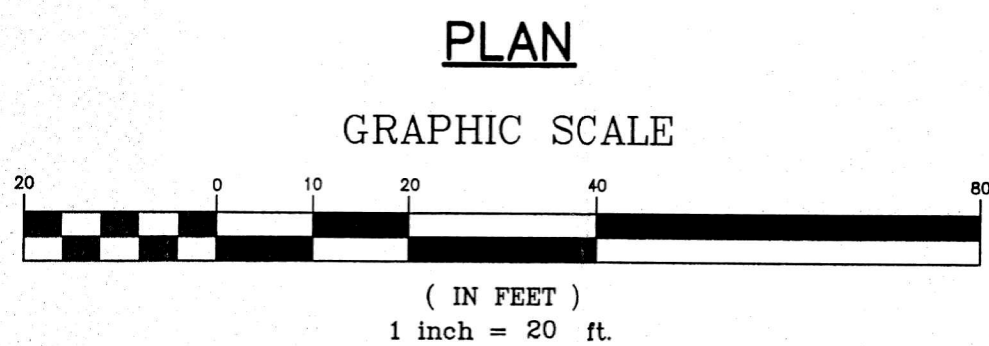


INSPECTION PORT  
NOT TO SCALE

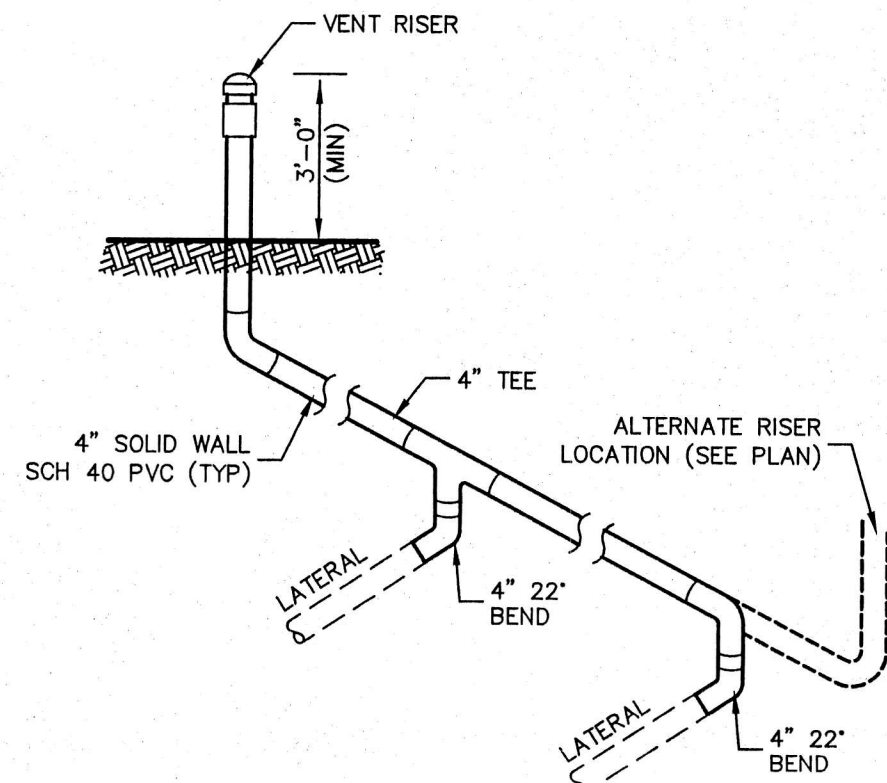


VENT SYSTEM  
NOT TO SCALE

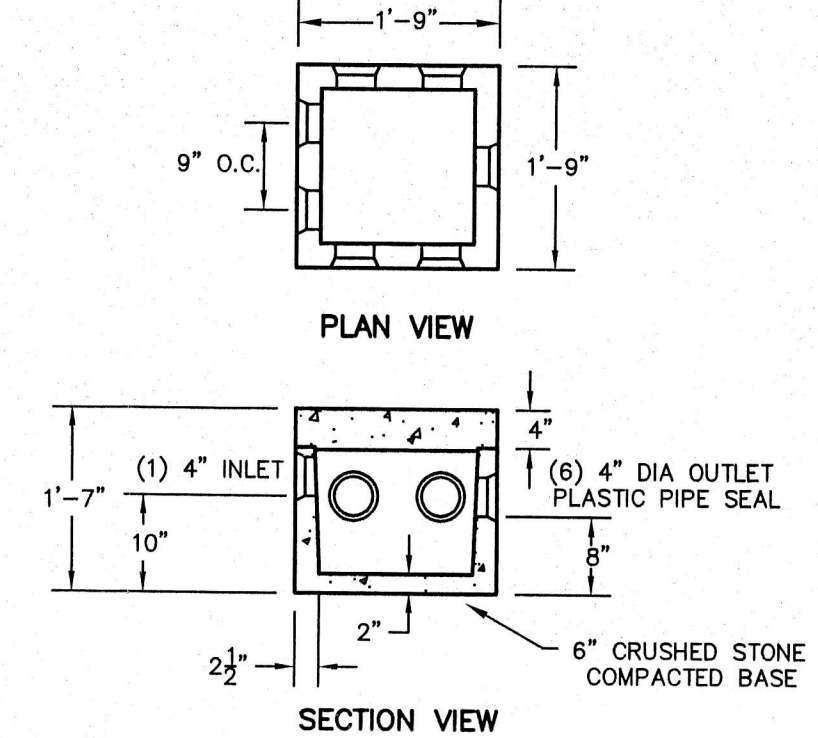

6 OUTLET H-20 DISTRIB. BOX  
NOT TO SCALE

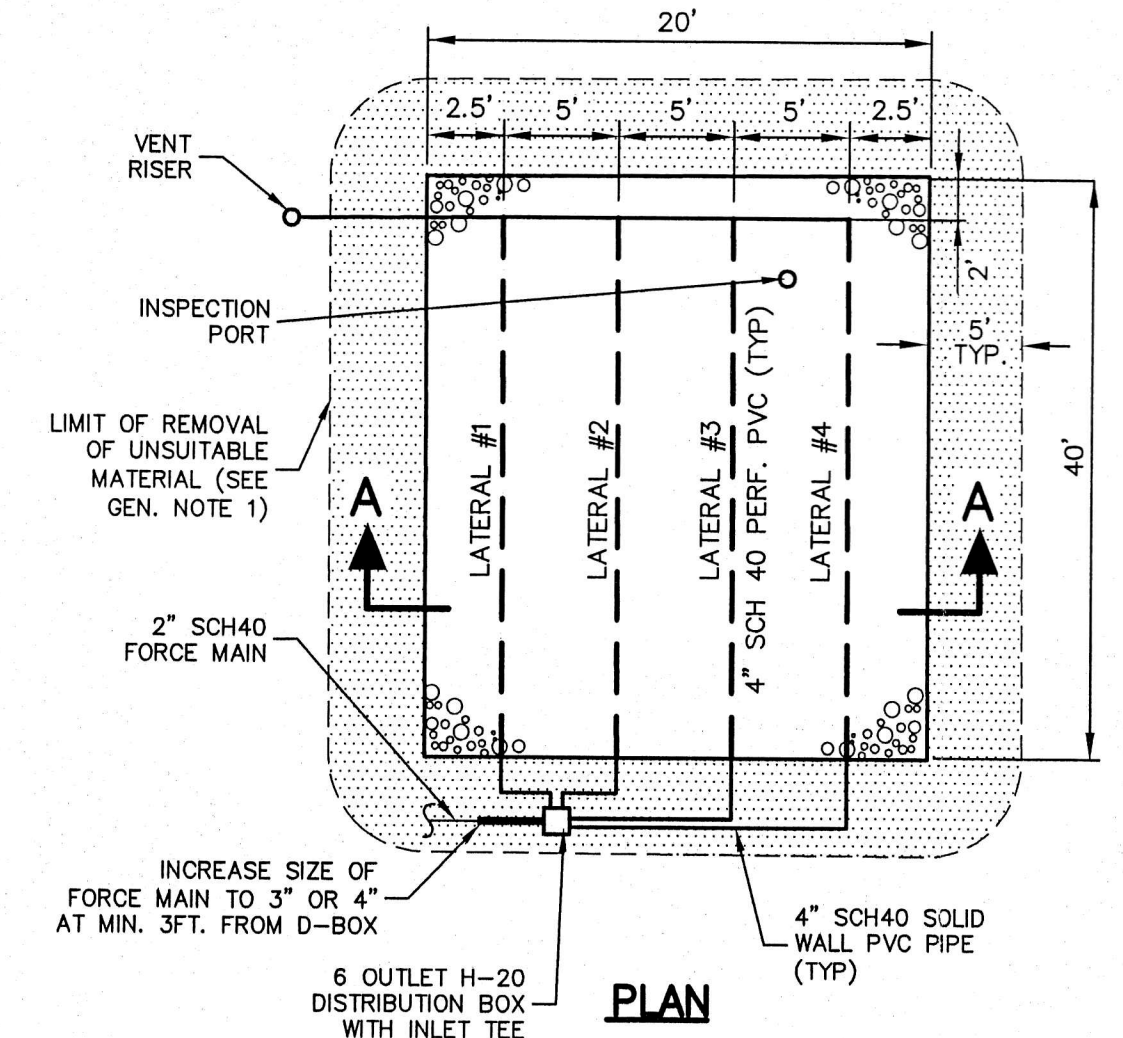


DETAIL OF SOIL ABSORPTION SYSTEM  
NOT TO SCALE

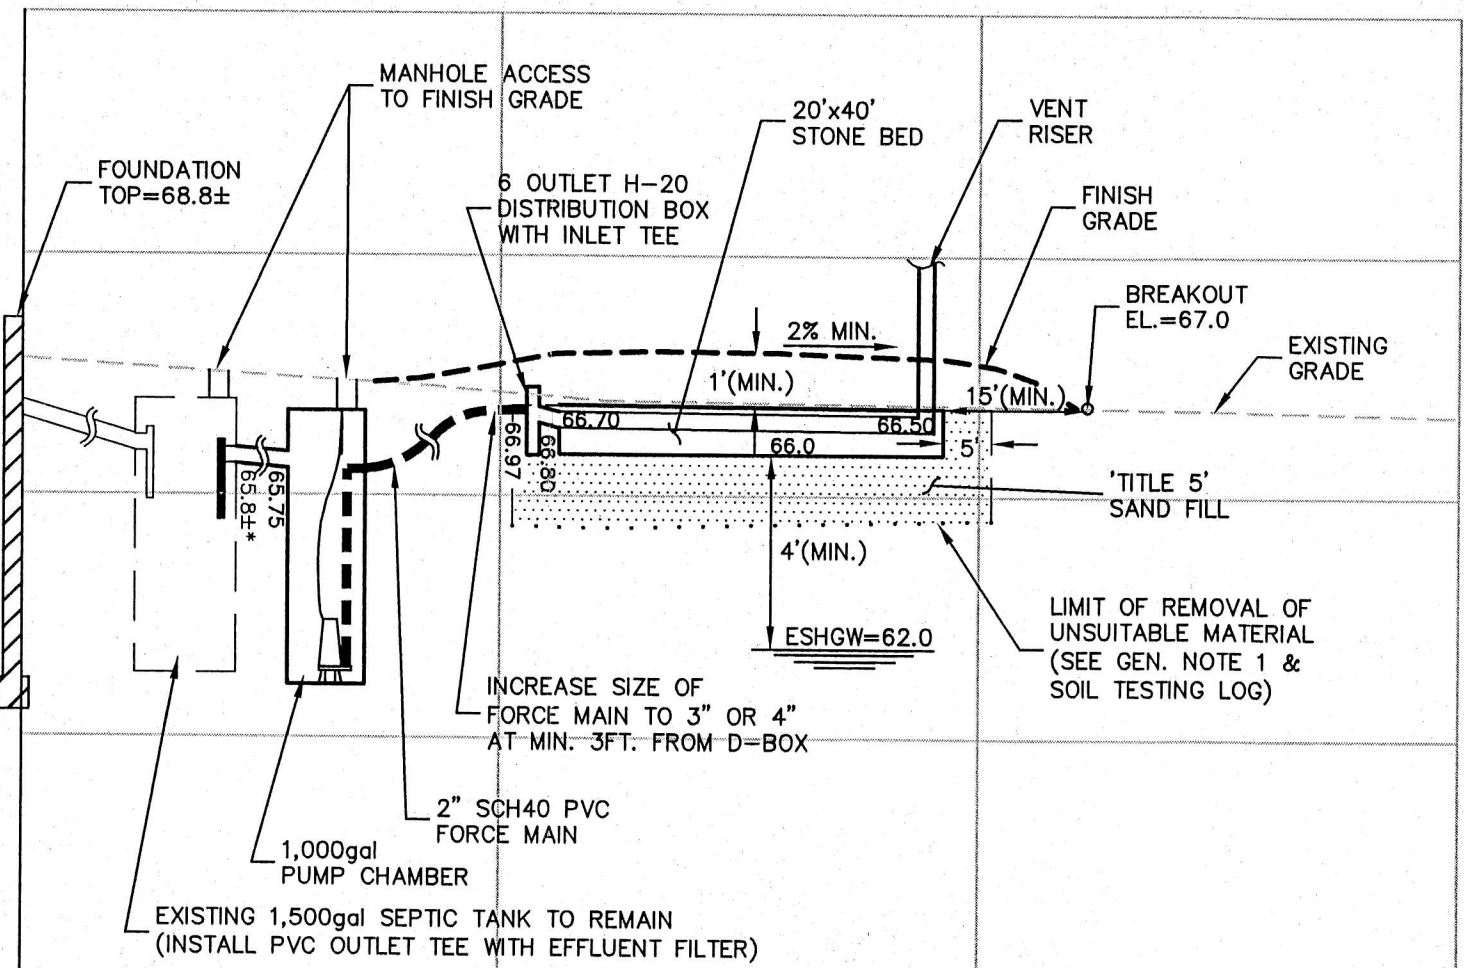

SYSTEM PROFILE  
NOT TO SCALE

SCHEDULE OF INVERTS	PROPOSED
EXISTING SEPTIC TANK INVERT (OUT)	EL.=65.8±
PUMP CHAMBER INVERT (IN)	EL.=65.75
DISTRIBUTION BOX INVERT (IN)	EL.=66.97
DISTRIBUTION BOX INVERT (OUT)	EL.=66.80
LATERALS INVERT (START)	EL.=66.70
LATERALS INVERT (END)	EL.=66.50
BOTTOM OF STONE	EL.=66.0
BREAKOUT ELEV.	EL.=67.0
ESTIMATED SEASONAL HIGH G.W.	EL.=62.0

\*CONTRACTOR TO VERIFY PRIOR TO CONSTRUCTION

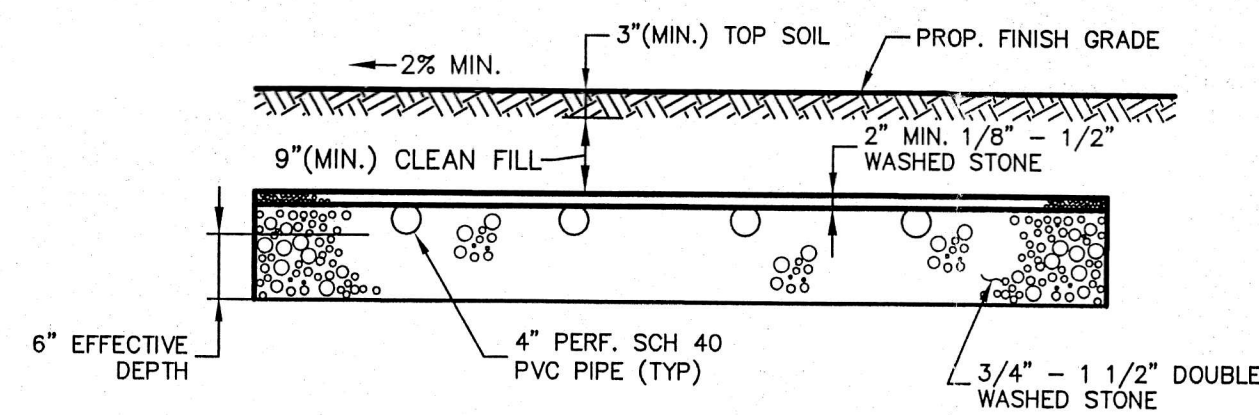


SECTION A-A

- LEGEND**
- EXISTING UTILITY POLE
  - EXISTING STONE WALL
  - EXISTING TREES
  - EXISTING CONTOUR
  - PROPOSED CONTOUR
  - EXISTING SPOT GRADE
  - PROPOSED FINISH GRADE
  - SOIL TESTING LOCATION
  - EXISTING TREE/BRUSH LINE
  - EXISTING WATER SERVICE
  - EXISTING GAS SERVICE
  - BENCH MARK (SEE CHART)


**PUMP CHAMBER NOTES:**

- 4 Doses/day  
DOSE = 550 GPD / 4  
BACKFLOW = 13 LF x 0.163 g/lf = 2.1 gal.  
139.6 gal.  
H = (139.6) / 22 gal. PER INCH = 6.3"  
PUMP ON TO PUMP OFF = 6-1/2 INCHES
- USE PEARBODY BARNES SUBMERSIBLE PUMP MODEL SE 411, 0.4 hp, 115v SINGLE PHASE, (4.12 INCH IMPELLER). INSTALL BALL VALVE TO THROTTLE BACK PUMP TO DELIVER MIN. 25 gpm @ T.D.H. = 8'±
- INSTALL HIGH WATER FLOAT LEVEL SENSOR IN PUMP CHAMBER WITH VISIBLE FLASHING ALARM TO BE MOUNTED INSIDE DWELLING, ALARM TO BE SEPARATE CIRCUIT TO ONE POWERING PUMP. LOC. TO COORDINATED WITH OWNER.
- PRECAST CONCRETE PUMP CHAMBER SHALL HAVE A 139.6 GAL. CAPACITY BETWEEN ON AND OFF LEVELS AND A MINIMUM RESERVE CAPACITY OF ONE DAY'S FLOW.

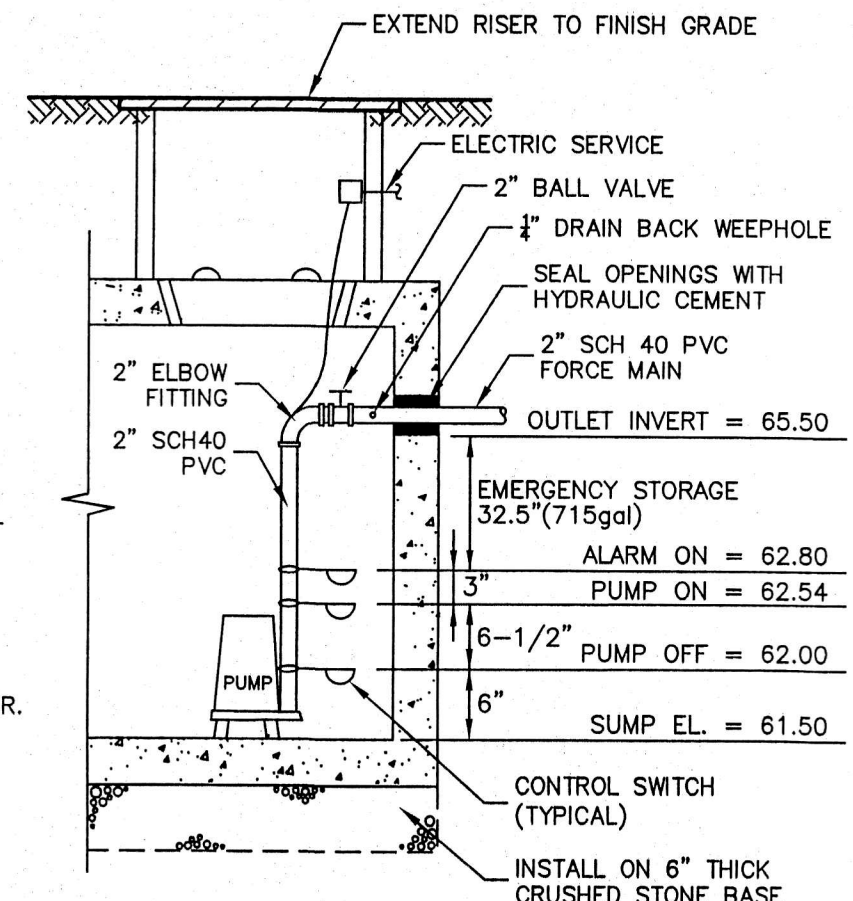

PUMP CHAMBER  
NOT TO SCALE

**SOIL TESTING**  
PERFORMED BY: LUKE J. ROY, SOIL EVALUATOR - SE 2740  
WITNESSED BY: ALEX PARKER, NORTH READING HEALTH DEPT.  
FIELD BOOK 147, PAGE 89  
DATE: APRIL 27, 2023

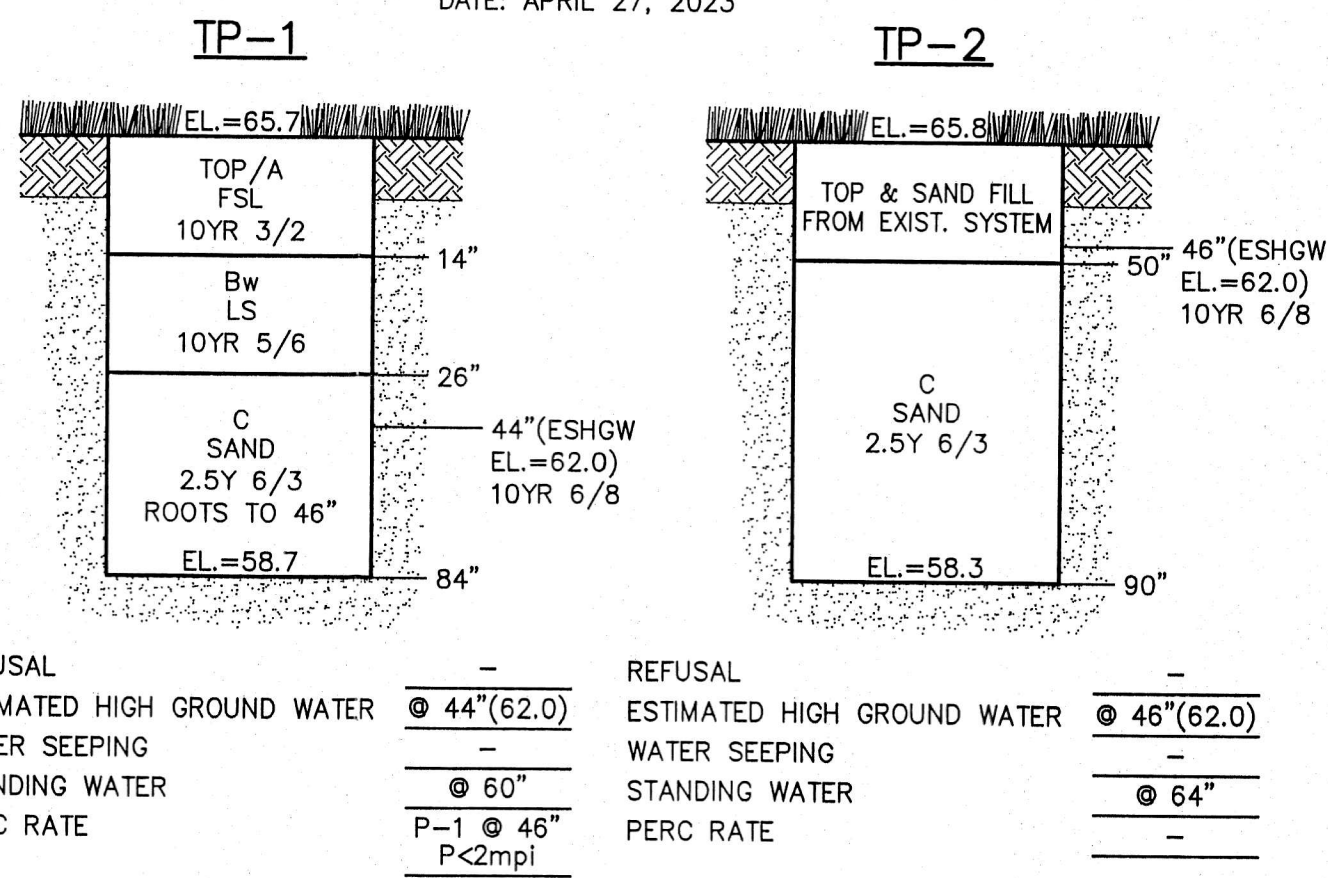

**DESIGN**

EXISTING 5 BEDROOM DWELLING

5 BEDROOMS @ 110 gpd PER BEDROOM = 550 gpd  
P < 2 MIN. PER. INCH CLASS 1 SOIL - LTAR=0.74 gpd/sf


REQUIRED AREA: (550 gpd) / (0.74 gpd/sf) = 743 sf

USE 20' x 40' STONE BED (800sf MIN. PER LOCAL REG.)  
AREA PROVIDED: 20' x 40' = 800 sf  
FLOW PROVIDED: 800 sf x 0.74 gpd/sf = 592 gpd

200% x 550 gpd = 1,100 gal.  
USE EXISTING 1,500 gal. SEPTIC TANK TO REMAIN

NOTE: SYSTEM HAS NOT BEEN DESIGNED TO ACCOMMODATE GARBAGE DISPOSAL.

—NOTICE—  
THIS DRAWING AND ALL ENGINEERING INFORMATION CONTAINED HEREIN IS AUTHORIZED FOR USE ONLY BY THE PARTY FOR WHOM THE WORK WAS CONTRACTED OR TO WHOM IT IS CERTIFIED. IF YOU ARE NOT SUCH A PARTY, YOU ARE HEREBY NOTIFIED THAT ANY USE, DISCLOSURE, COPYING, DISTRIBUTION OR THE TAKING OF ANY ACTION IN RELIANCE ON THIS OR ANY RELATED INFORMATION, PLAN OR REPORT IS STRICTLY PROHIBITED WITHOUT OUR EXPRESSED WRITTEN CONSENT IN ALL INSTANCES.

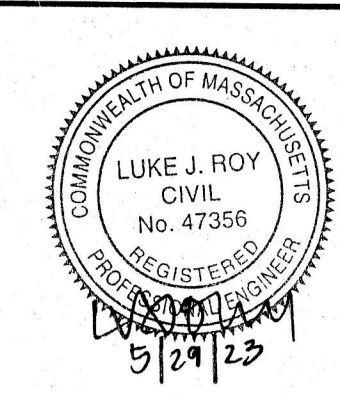

**LJR ENGINEERING, INC.**  
Civil Engineers & Land Surveyors  
234 Park Street • North Reading, MA 01864 • 978-664-8141

**SUBSURFACE SEPTIC DISPOSAL SYSTEM REPLACEMENT**  
14 WASHINGTON STREET  
NORTH READING, MASSACHUSETTS  
ASSESSORS MAP 54 PARCEL 80

APPLICANT: KRISTINE SWEETLAND  
14 WASHINGTON STREET  
NORTH READING, MA 01864

DATE: MAY 25, 2023  
DESIGNED BY: L.J.R.

SCALE: AS NOTED  
DRAWN BY: R.P.O.

SHEET: 1 OF 1  
PROJECT No: 23-039  
DRAWING: 23039SEP.DWG